


**WALL BASE DETAIL**  
 SCALE: 1 1/2" = 1'-0"



THIS PRINT IS THE PROPERTY OF AACER. NOT TO BE USED, COPIED OR REPRODUCED WITHOUT PERMISSION. WRITTEN PERMISSION BY AACER FLOORING, LLC REQUIRED. RECEIVED AND ENDORSED.

DETAIL	WALL BASE DETAIL	DATE	6/12/2001	PROJECT NAME	.
CAD FILE	1768ACELC-UB	REV	.	ADDRESS	.
SUBMITTED BY				ARCHITECT	.
				INSTALLING CONTRACTOR	.

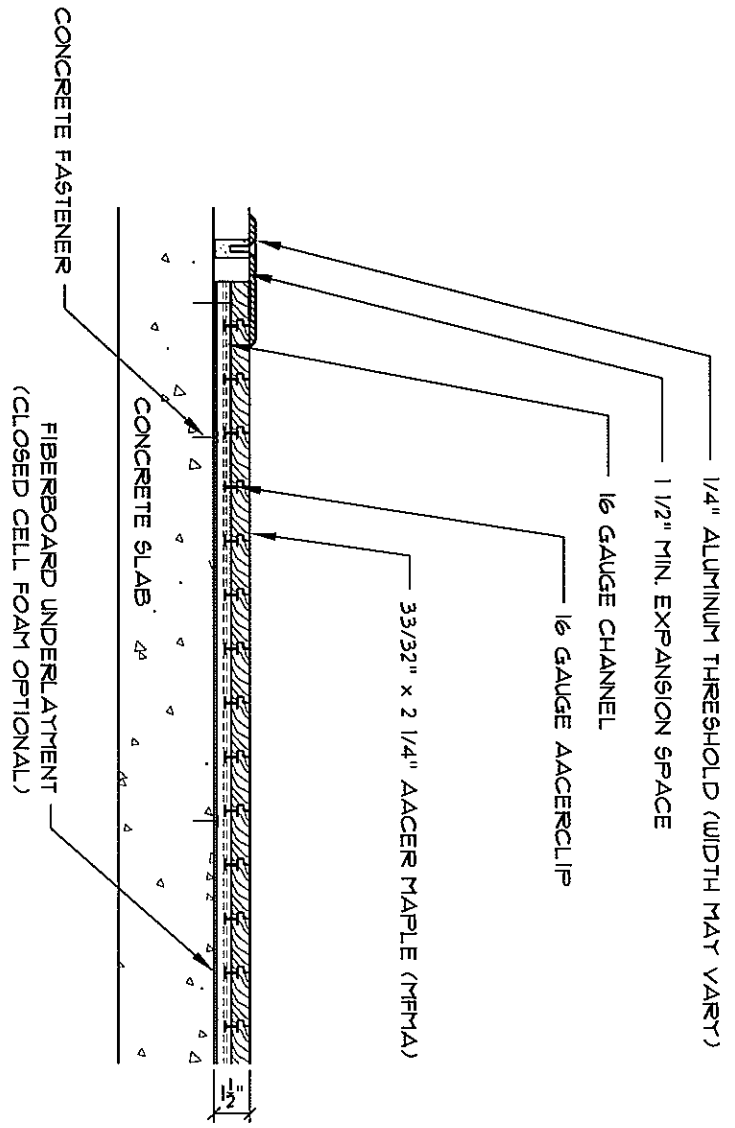


# THRESHOLD DETAIL

SCALE: 1/2" = 1'-0"



THIS PRINT IS THE PROPERTY OF AACER FLOORING, LLC AND IS NOT TO BE USED, COPIED, REPRODUCED, EITHER WHOLLY OR IN PART, WITHOUT PERMISSION. COPYRIGHT BY AACER FLOORING, LLC. ALL RIGHTS RESERVED AND ENFORCED.

DETAIL	THRESHOLD DETAIL	DATE	6/12/2001	PROJECT NAME	.
CAD FILE	1768ACELC-1D	REV	.	ADDRESS	.
SUBMITTED BY				ARCHITECT	.
				INSTALLING CONTRACTOR	.

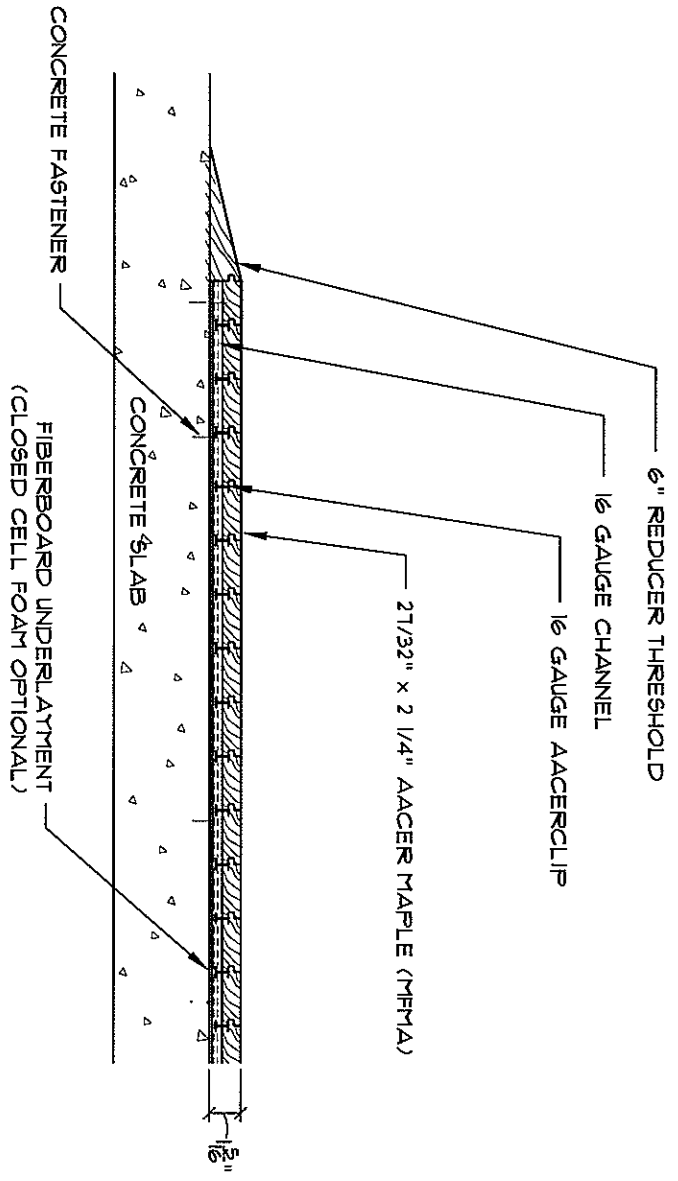


# REDUCER DETAIL

SCALE: 1/2" = 1'-0"



THIS PRINT IS THE PROPERTY OF AACER FLOORING, LLC. IT IS NOT TO BE USED, COPIED, REPRODUCED, OR REPRODUCED WITHOUT PERMISSION. CONSENT BY AACER FLOORING, LLC IS RESERVED AND ENFORCED.

CAD FILE 1768ACELOC-R9	REV	.	ADDRESS	.
SUBMITTED BY			ARCHITECT	.
			INSTALLING CONTRACTOR	.

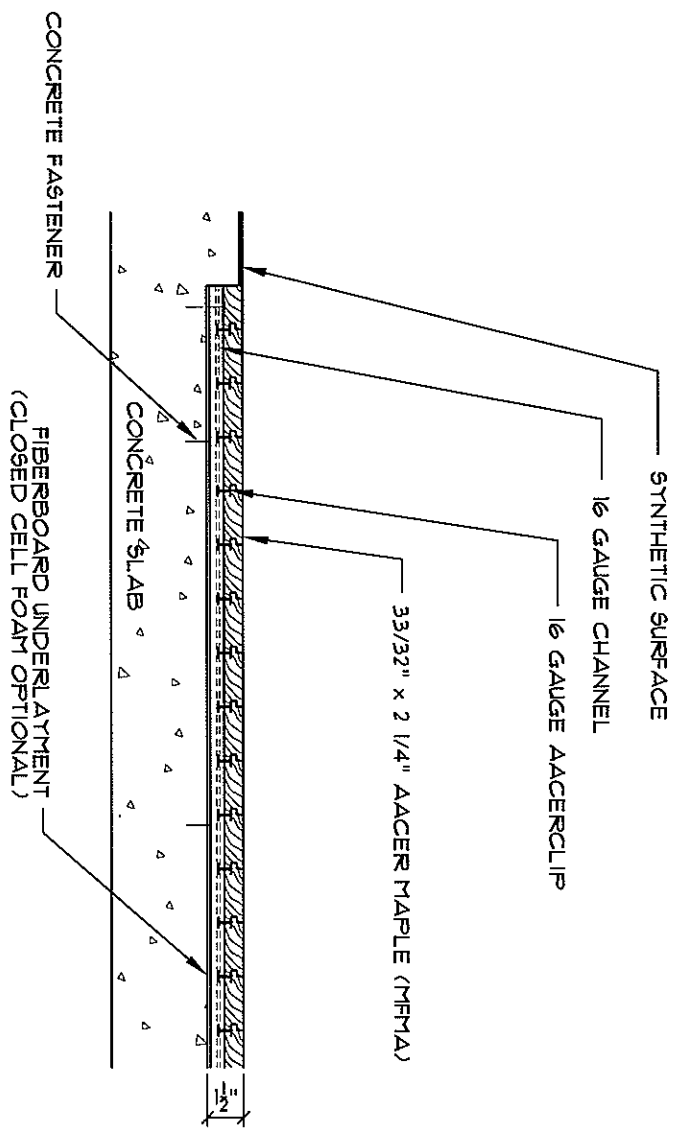


SCALE: 1/2" = 1'-0"



THIS PRINT IS THE PROPERTY OF AACER. IT IS NOT TO BE USED, COPIED, OR REPRODUCED WITHOUT PERMISSION. COPYRIGHT BY AACER. ALL RIGHTS RESERVED AND ENFORCED.

DETAIL	MULTI-SURFACE DETAIL	DATE	6/12/2001	PROJECT NAME	*
CAD FILE	1768ACELOC-MS	REV	.	ADDRESS	*
SUBMITTED BY				ARCHITECT	*
				INSTALLING CONTRACTOR	*

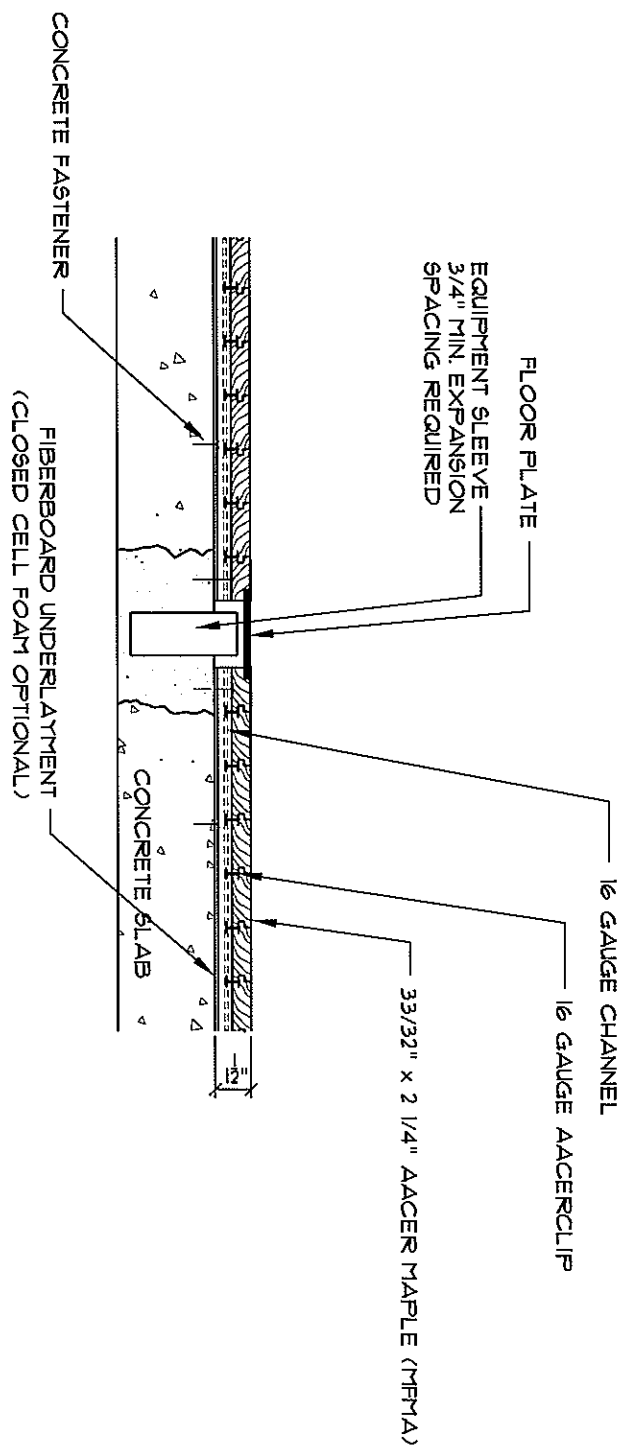


**INSERT DETAIL**  
SCALE: 1 1/2" = 1'-0"



THIS PRINT IS THE PROPERTY OF AACER FLOORING, LLC AND IS NOT TO BE USED COPIED OR REPRODUCED WITHOUT THE WRITTEN PERMISSION OF AACER FLOORING, LLC. ALL RIGHTS RESERVED AND ENFORCED.

DETAIL INSERT DETAIL	DATE	10/3/01	PROJECT NAME	.
CAD FILE 1768ACELC-1N	REV	.	ADDRESS	.
SUBMITTED BY			ARCHITECT	.
			INSTALLING CONTRACTOR	.

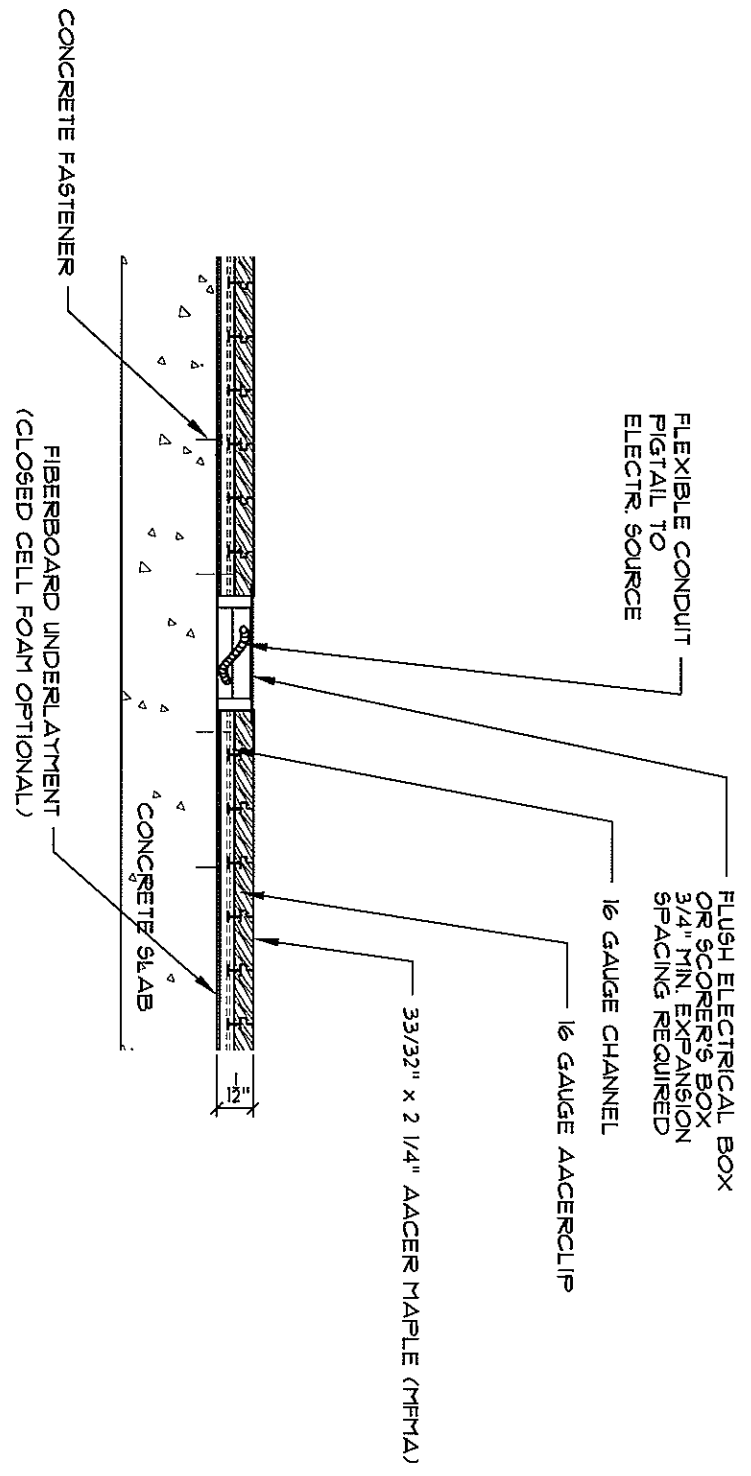

# ELECTRICAL BOX DETAIL

SCALE: 1 1/2" = 1'-0"



THIS PRINT IS THE PROPERTY OF AACER FLOORING, LLC AND IS NOT TO BE USED, COPIED, REPRODUCED, OR TRANSMITTED IN ANY FORM OR BY ANY MEANS, WITHOUT THE WRITTEN PERMISSION OF AACER FLOORING, LLC. ALL RIGHTS RESERVED AND ENFORCED.

DETAIL ELECTRICAL BOX DETAIL	DATE	10/3/01	PROJECT NAME	.
CAD FILE 1768ACELCOC-EB	REV	.	ADDRESS	.
SUBMITTED BY			ARCHITECT	.
			INSTALLING CONTRACTOR	.