



FIXED SLEEPER

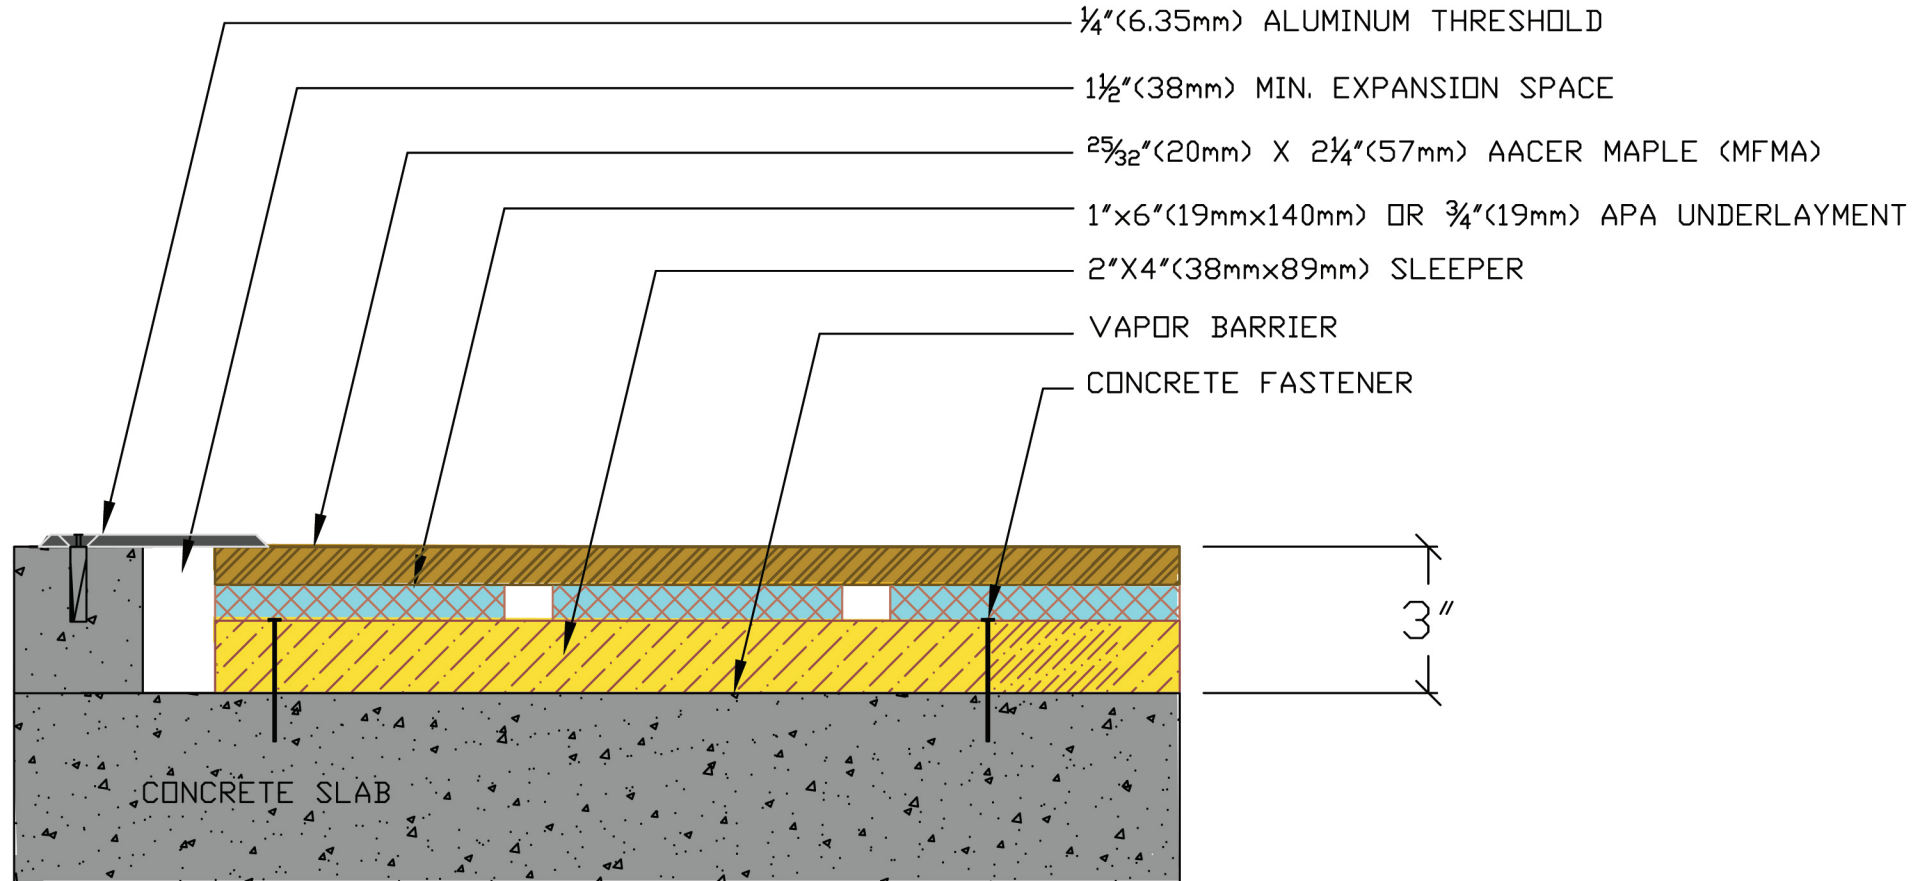

Threshold Detail

FIXED SLEEPER

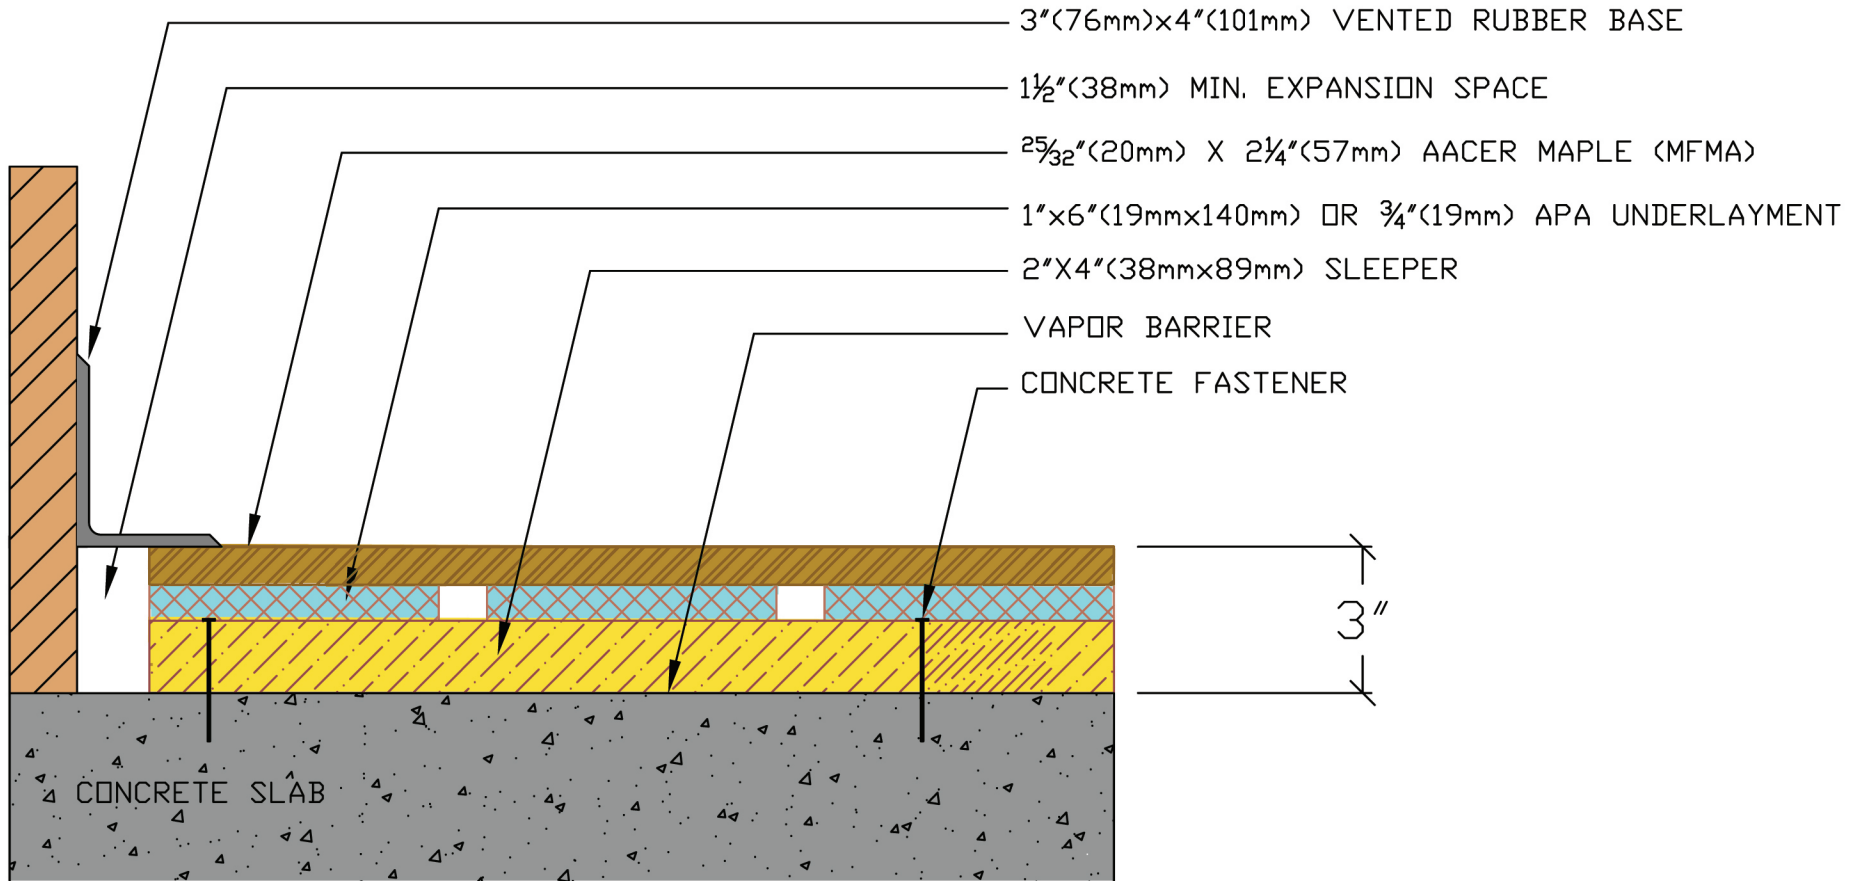

Wall Base Detail