


ULTRA CHANNEL DC

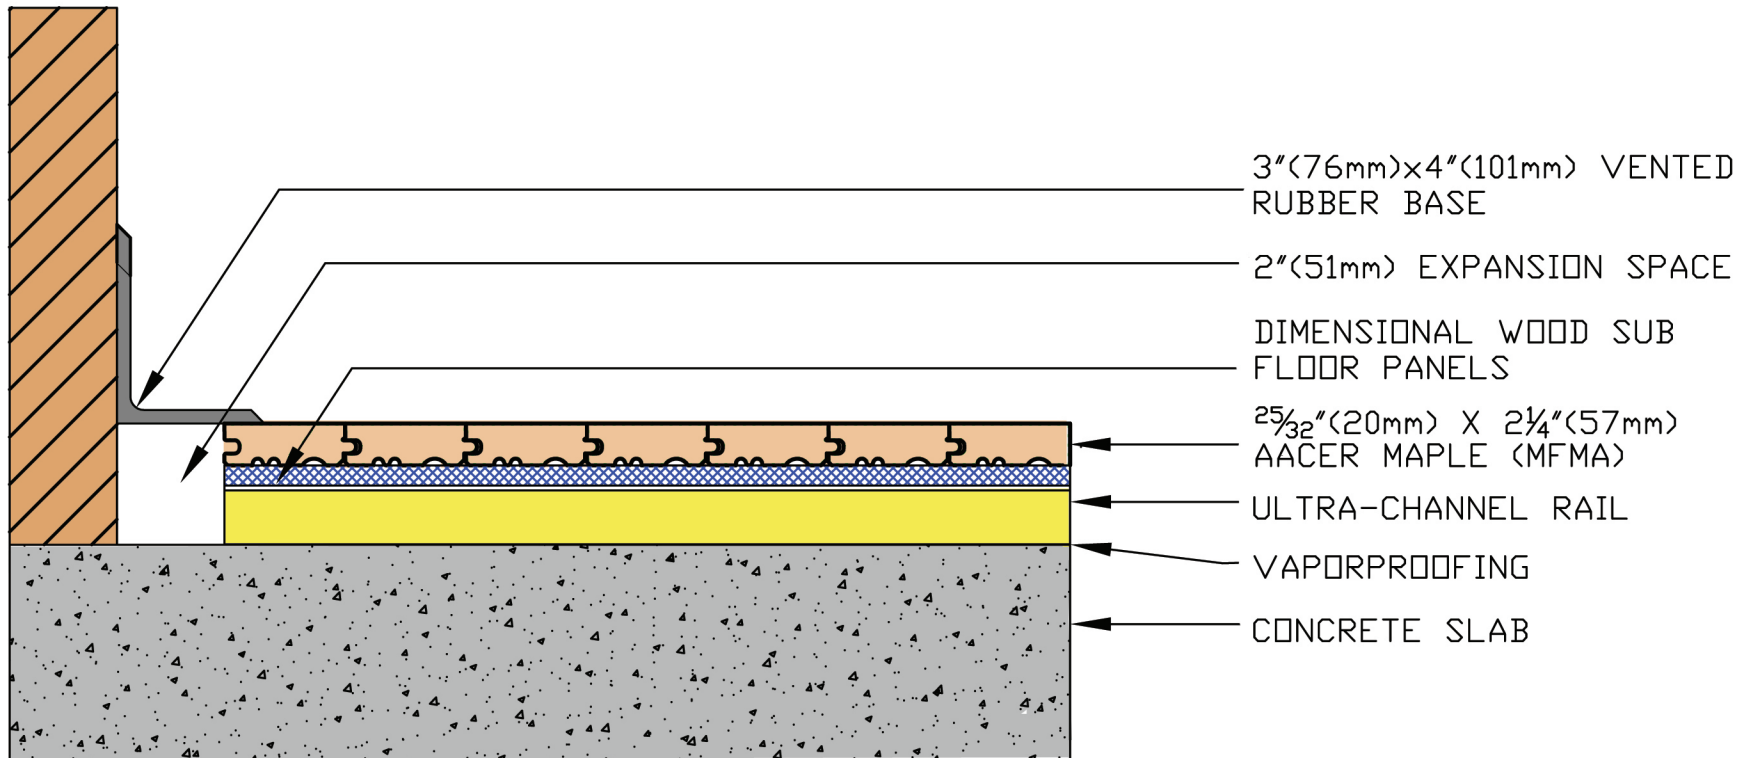

WALL BASE DETAILS