



ANCHORED POWER SLEEPER

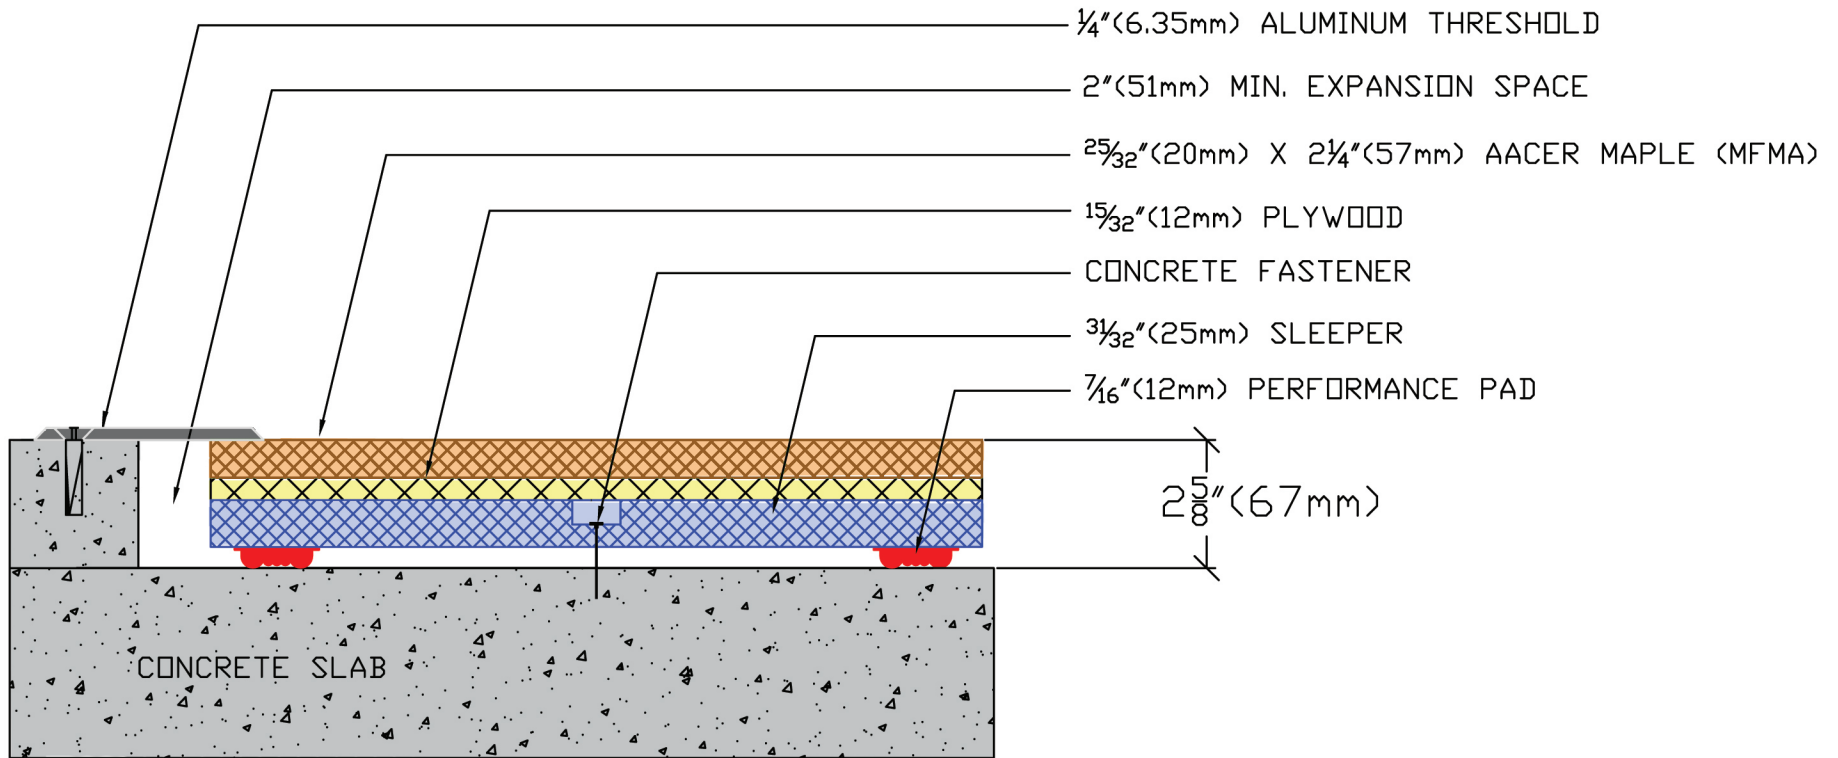

Threshold Detail

ANCHORED POWER SLEEPER

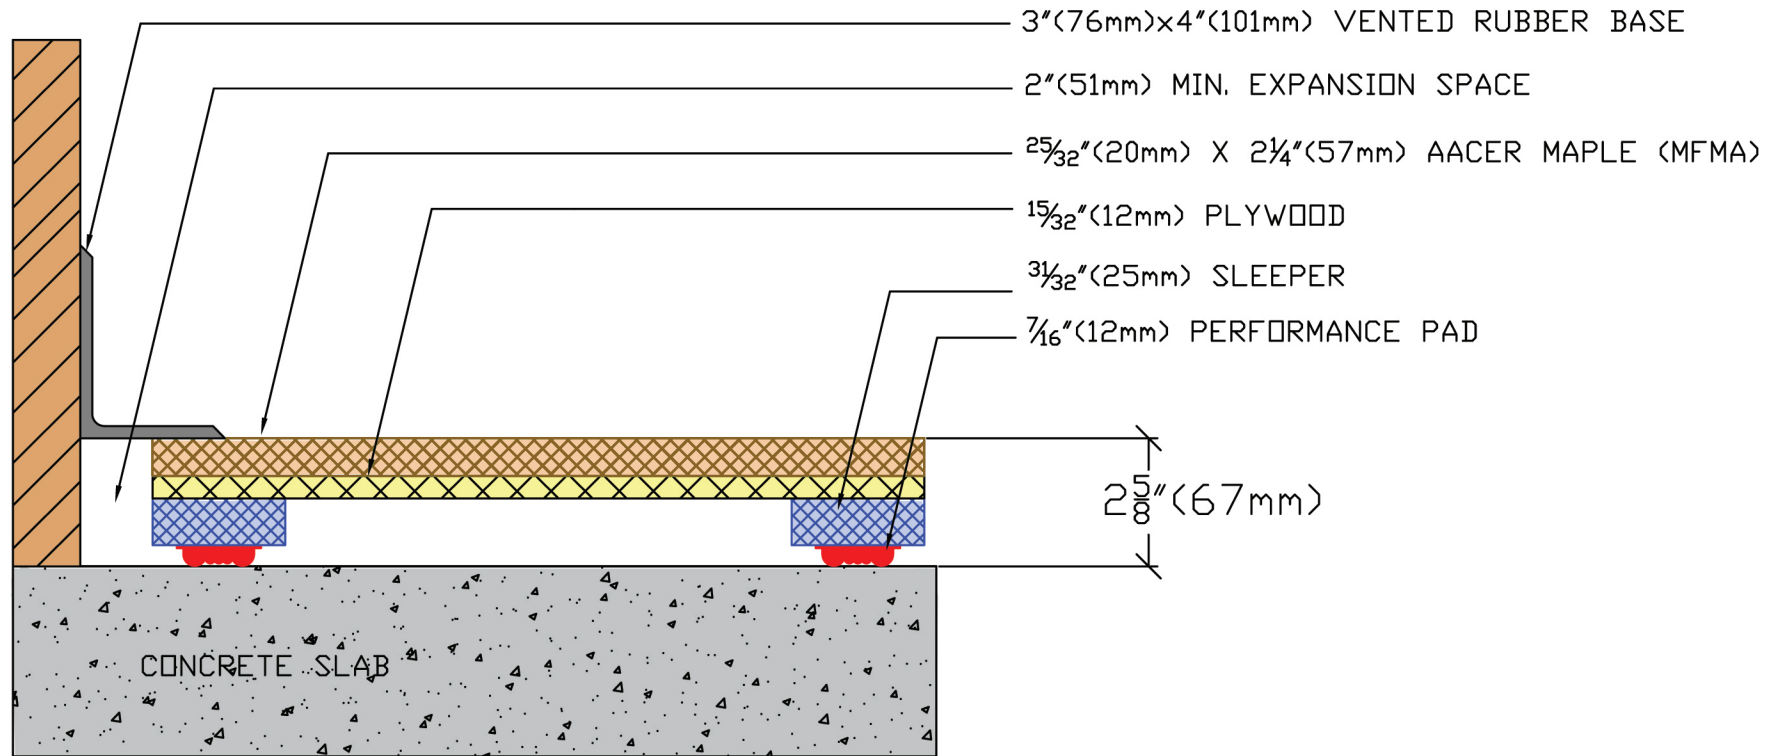

Wall Base Detail