
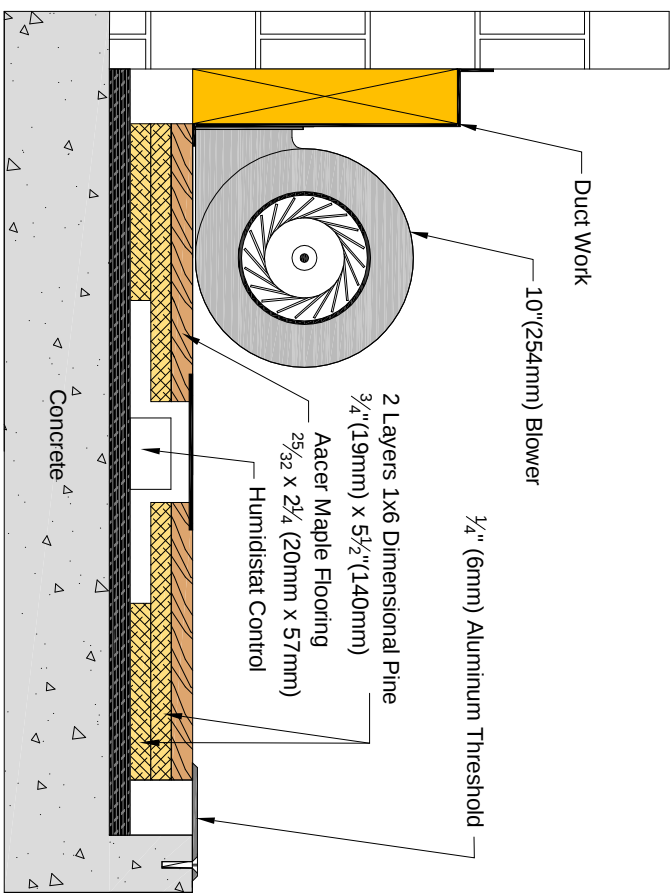


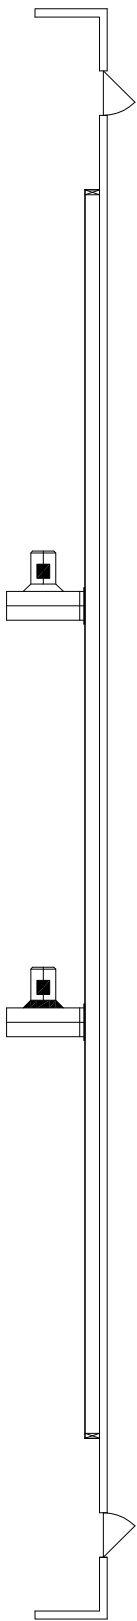

REVISIONS

I.D.	DESCRIPTION	WHEN	WHO
—			

Aacer Flooring LLC
970 Ogden Rd
Peshigo, WI 54157

Phone: 715-582-1181
Fax: 715-582-1182

DESCRIPTION
Aacer Air Flow

PART NUMBER:

DATE
3-1-2010

FILE
AirFlow

SCALE

n/a

DRAWN BY: S. Daniel
CHECKED BY:

SHEET

1

